
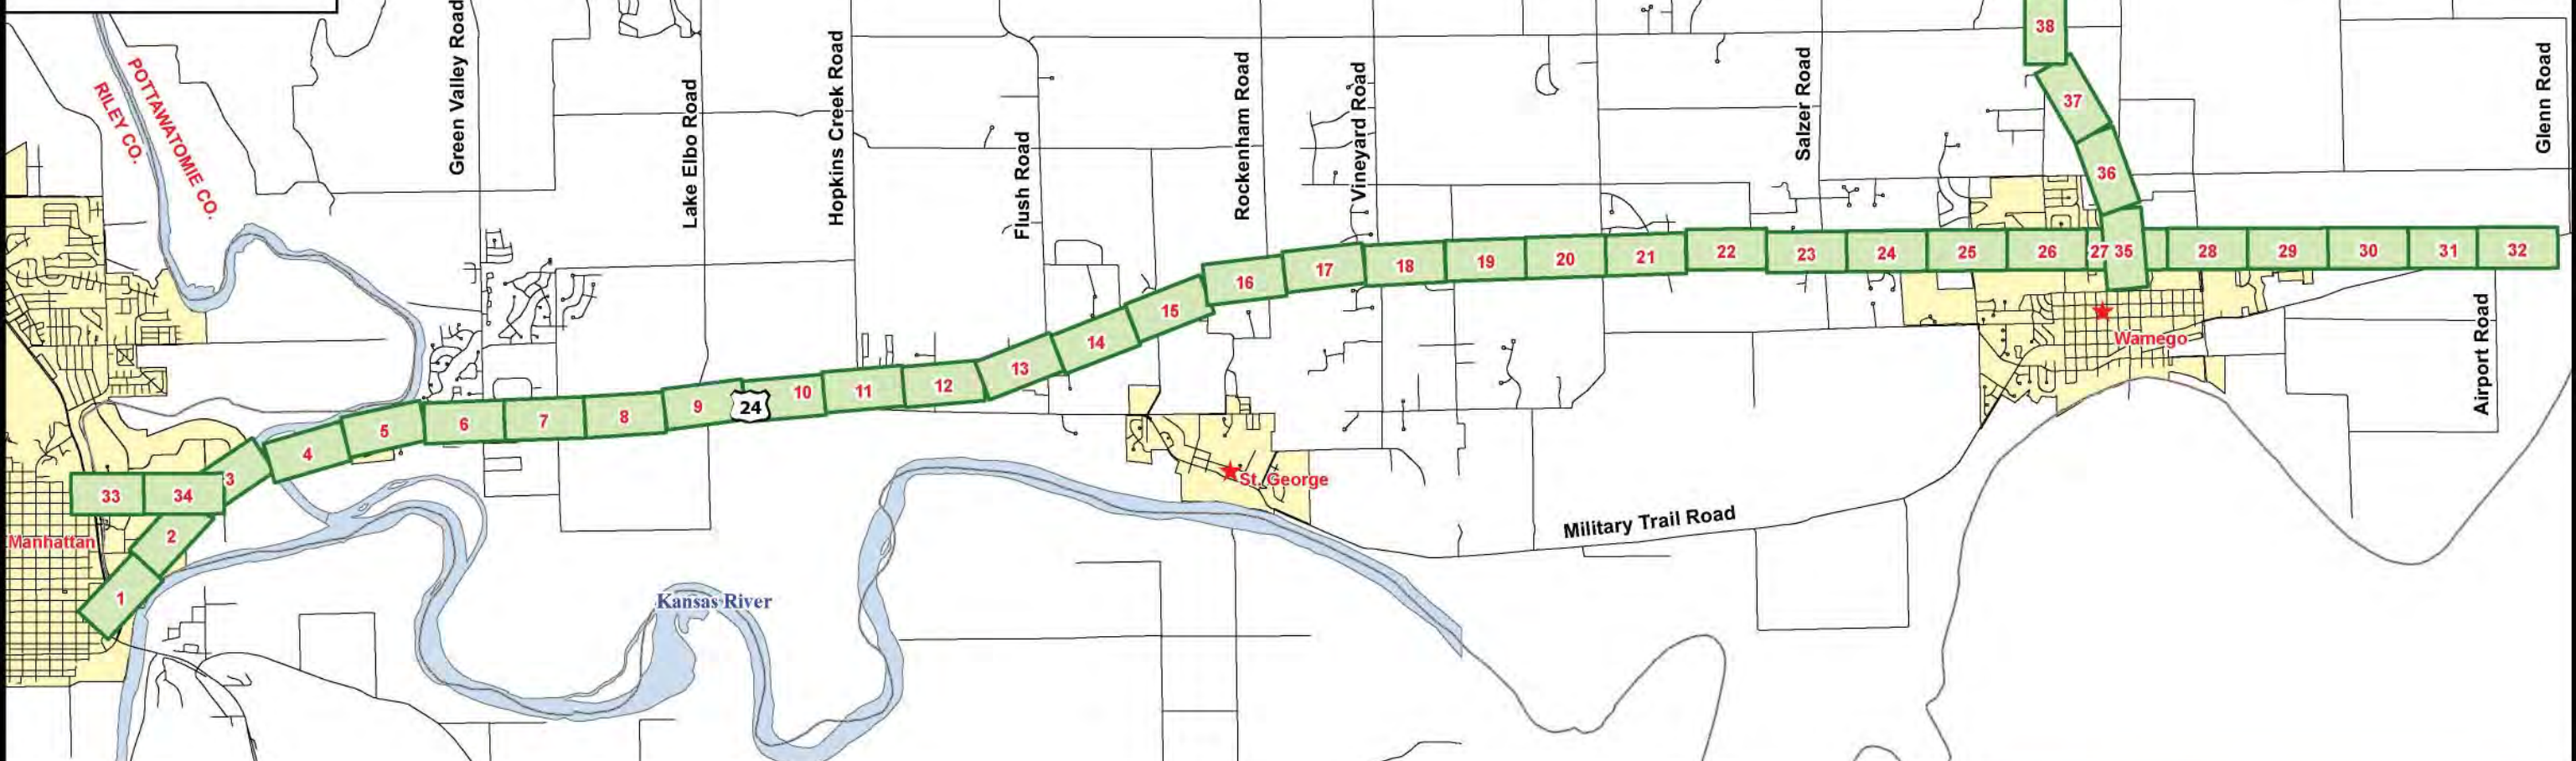



# US 24 Plan Plates

Disclaimer: These concepts are current as of May 2009 and depict recommended improvements for US 24 from Manhattan to Wamego and from Wamego to Louisville. The exact location, design, and right-of-way for the corridor cannot be determined from these concepts and could be different from that shown. Additional preliminary design will need to be performed to further refine these improvements and the right-of-way requirements.

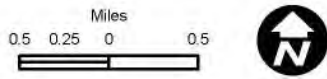

## Legend

 Sheet Grid Layout



Completed by HWS, in association with: George Butler & Associates, Gould Evans, Richard Caplan & Associates and Stinson Morrison Hecker.

**RECOMMENDED IMPROVEMENTS**  
Sheet Layout